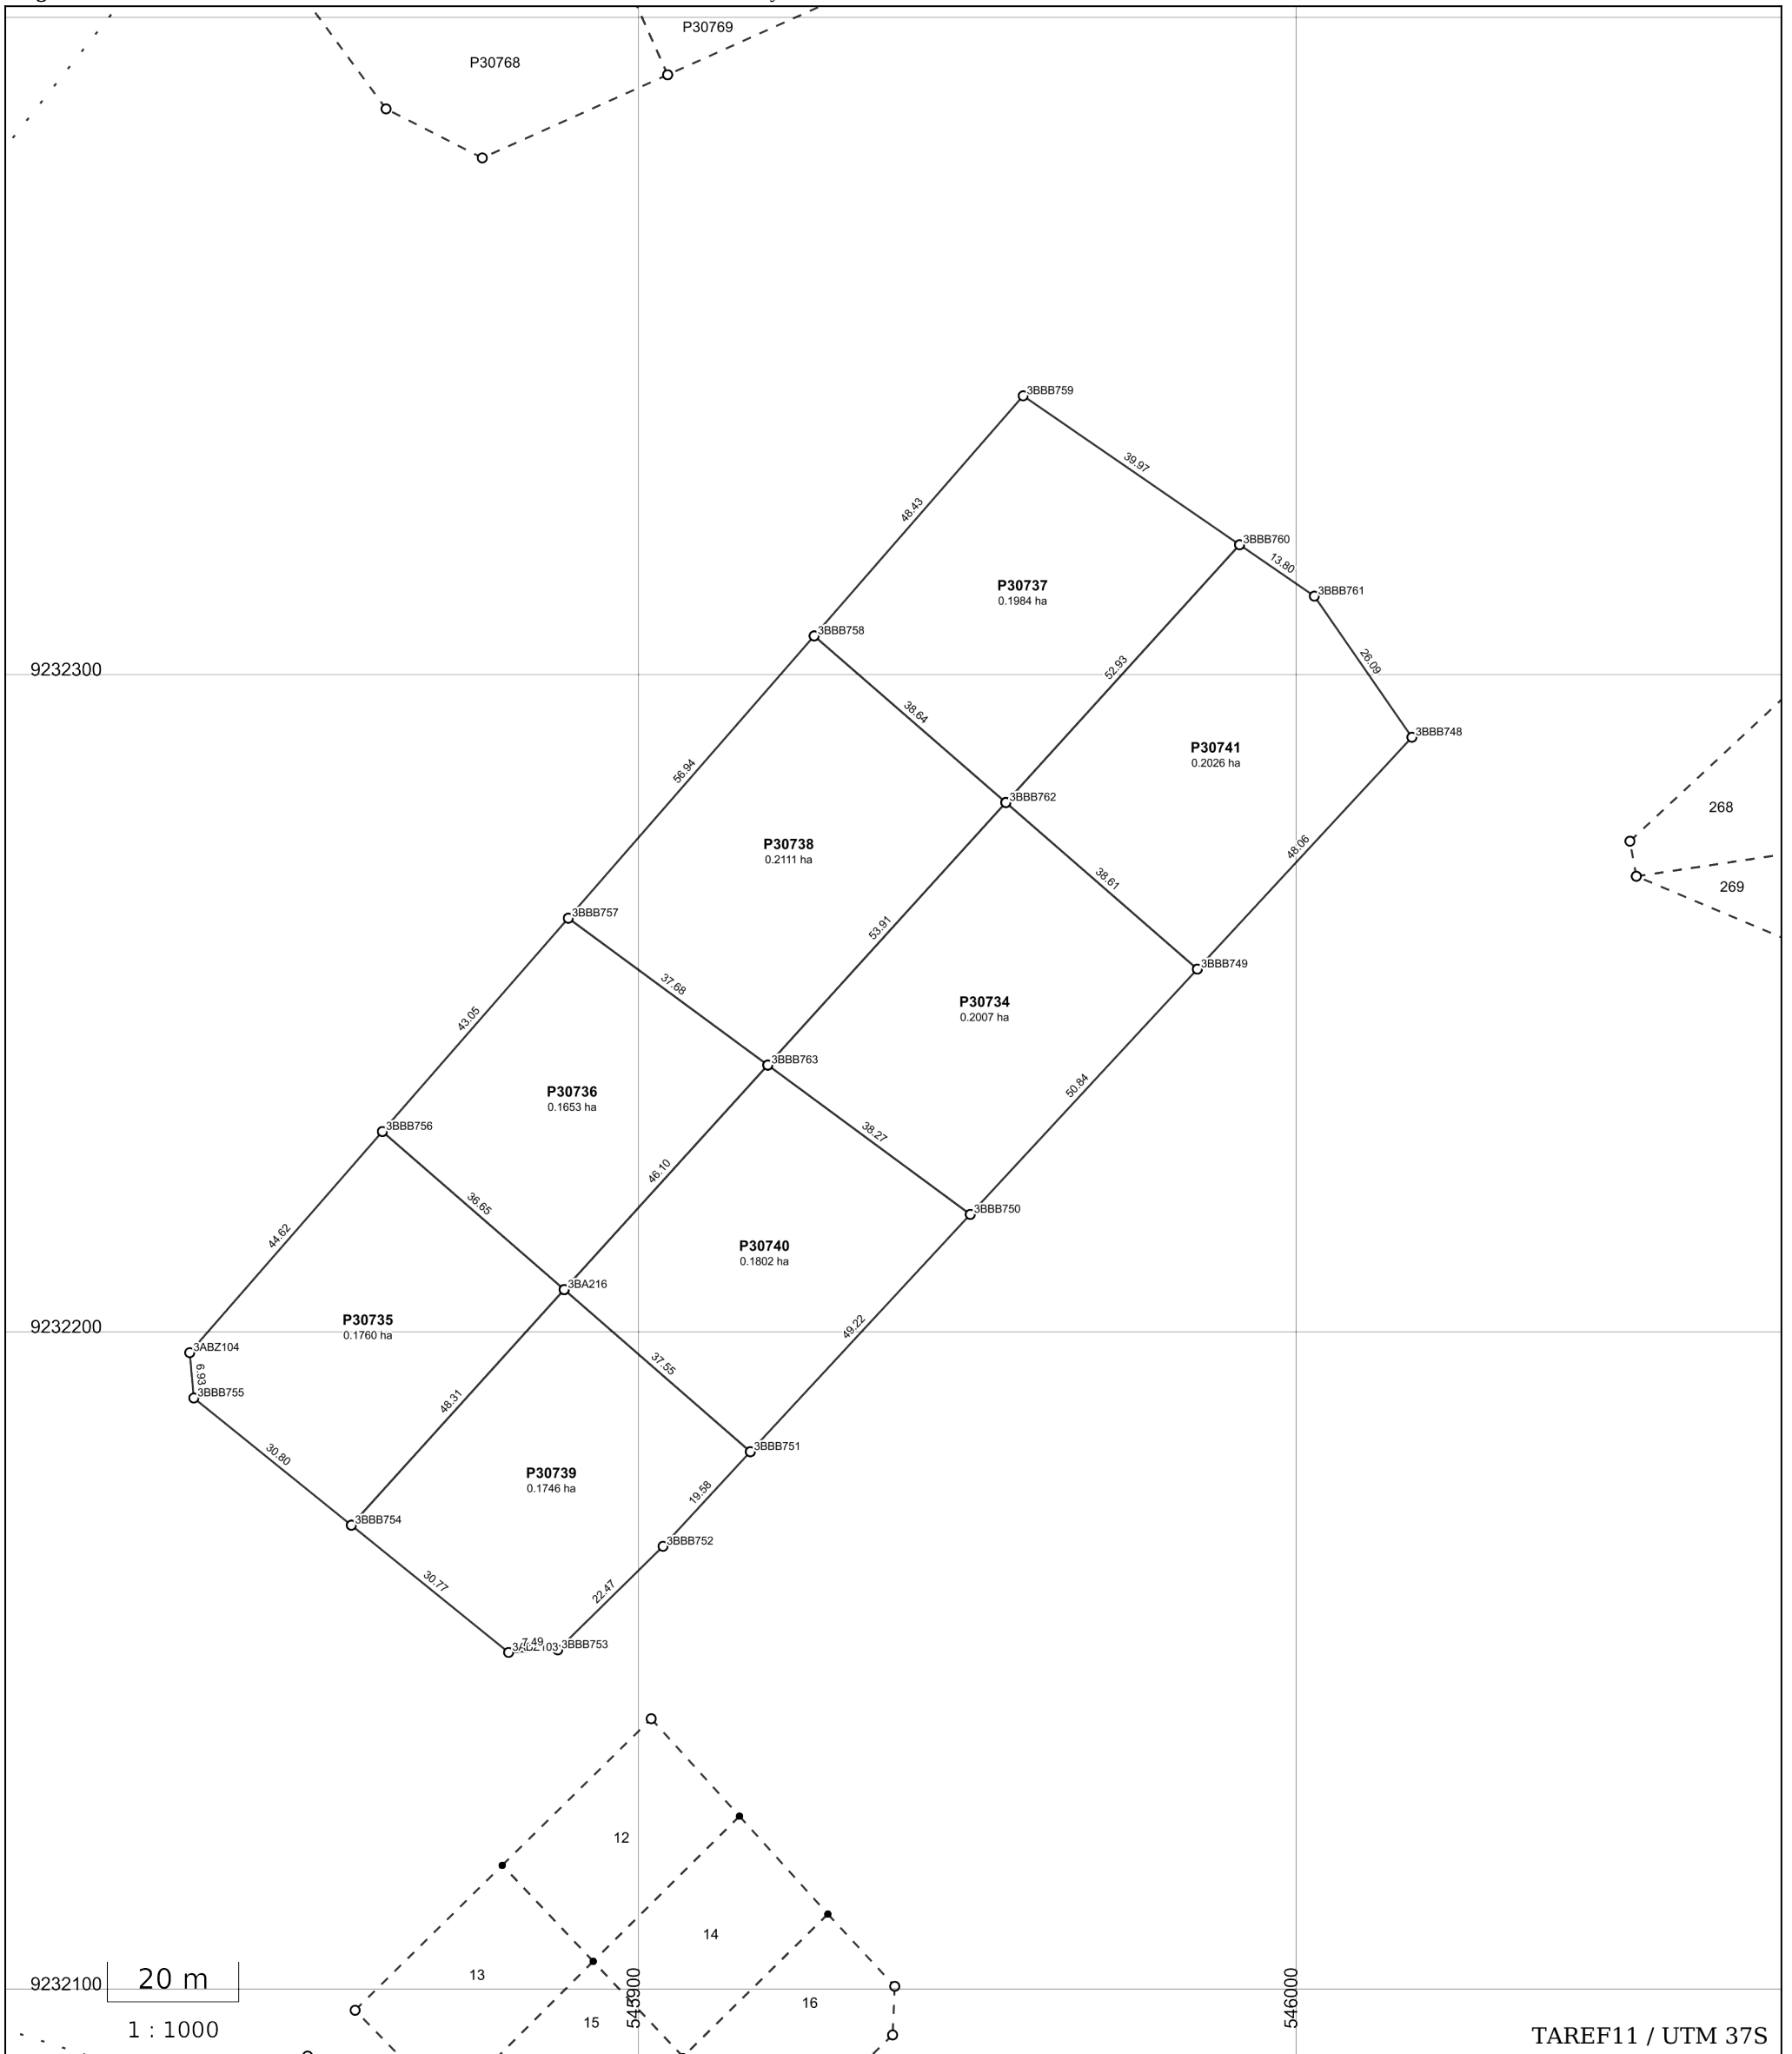


SURVEY OF PLOTS NO.....AT VUMILIA UKOONI KIGAMBONI MUNICIPALITY DSM-CITY

Instruction to Survey No: **KGMI0022429**


Region: Dar es Salaam
District: Kigamboni Municipal Council
Location:
Block:
Plot No: P30734-P30741

Plan generated from parcels approved on the 12th day of October 2022 by
Geoffrey Kameta, Surveyor In charge.

I hereby certify that the survey represented by this plan was carried out in accordance with the survey regulations.


Geoffrey Kameta
Surveyor In charge

LOCATION SKETCH

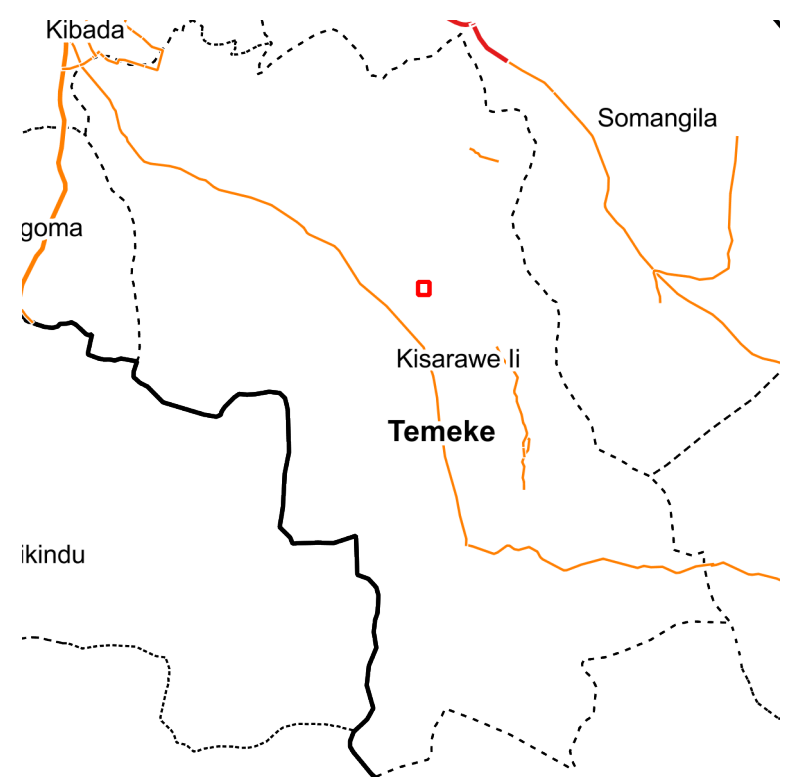

COORDINATES OF BEACONS (Easting, Northings): TAREF11 / UTM 37S

3ABZ103:	545 880.23, 9 232 151.21
3ABZ104:	545 831.73, 9 232 196.82
3BA216:	545 888.69, 9 232 206.42
3BBB748:	546 017.62, 9 232 290.46
3BBB749:	545 984.99, 9 232 255.18
3BBB750:	545 950.45, 9 232 217.86
3BBB751:	545 917.00, 9 232 181.75
3BBB752:	545 903.72, 9 232 167.36
3BBB753:	545 887.71, 9 232 151.60
3BBB754:	545 856.31, 9 232 170.57
3BBB755:	545 832.35, 9 232 189.92
3BBB756:	545 861.03, 9 232 230.47
3BBB757:	545 889.31, 9 232 262.93
3BBB758:	545 926.70, 9 232 305.88
3BBB759:	545 958.49, 9 232 342.41
3BBB760:	545 991.41, 9 232 319.75
3BBB761:	546 002.78, 9 232 311.93
3BBB762:	545 955.86, 9 232 280.53
3BBB763:	545 919.65, 9 232 240.58

COORDINATES OF IPC (Easting, Northings): TAREF11 / UTM 37S